


PLANTA
DO
PINHAL DAS COURELLAS
 1849.

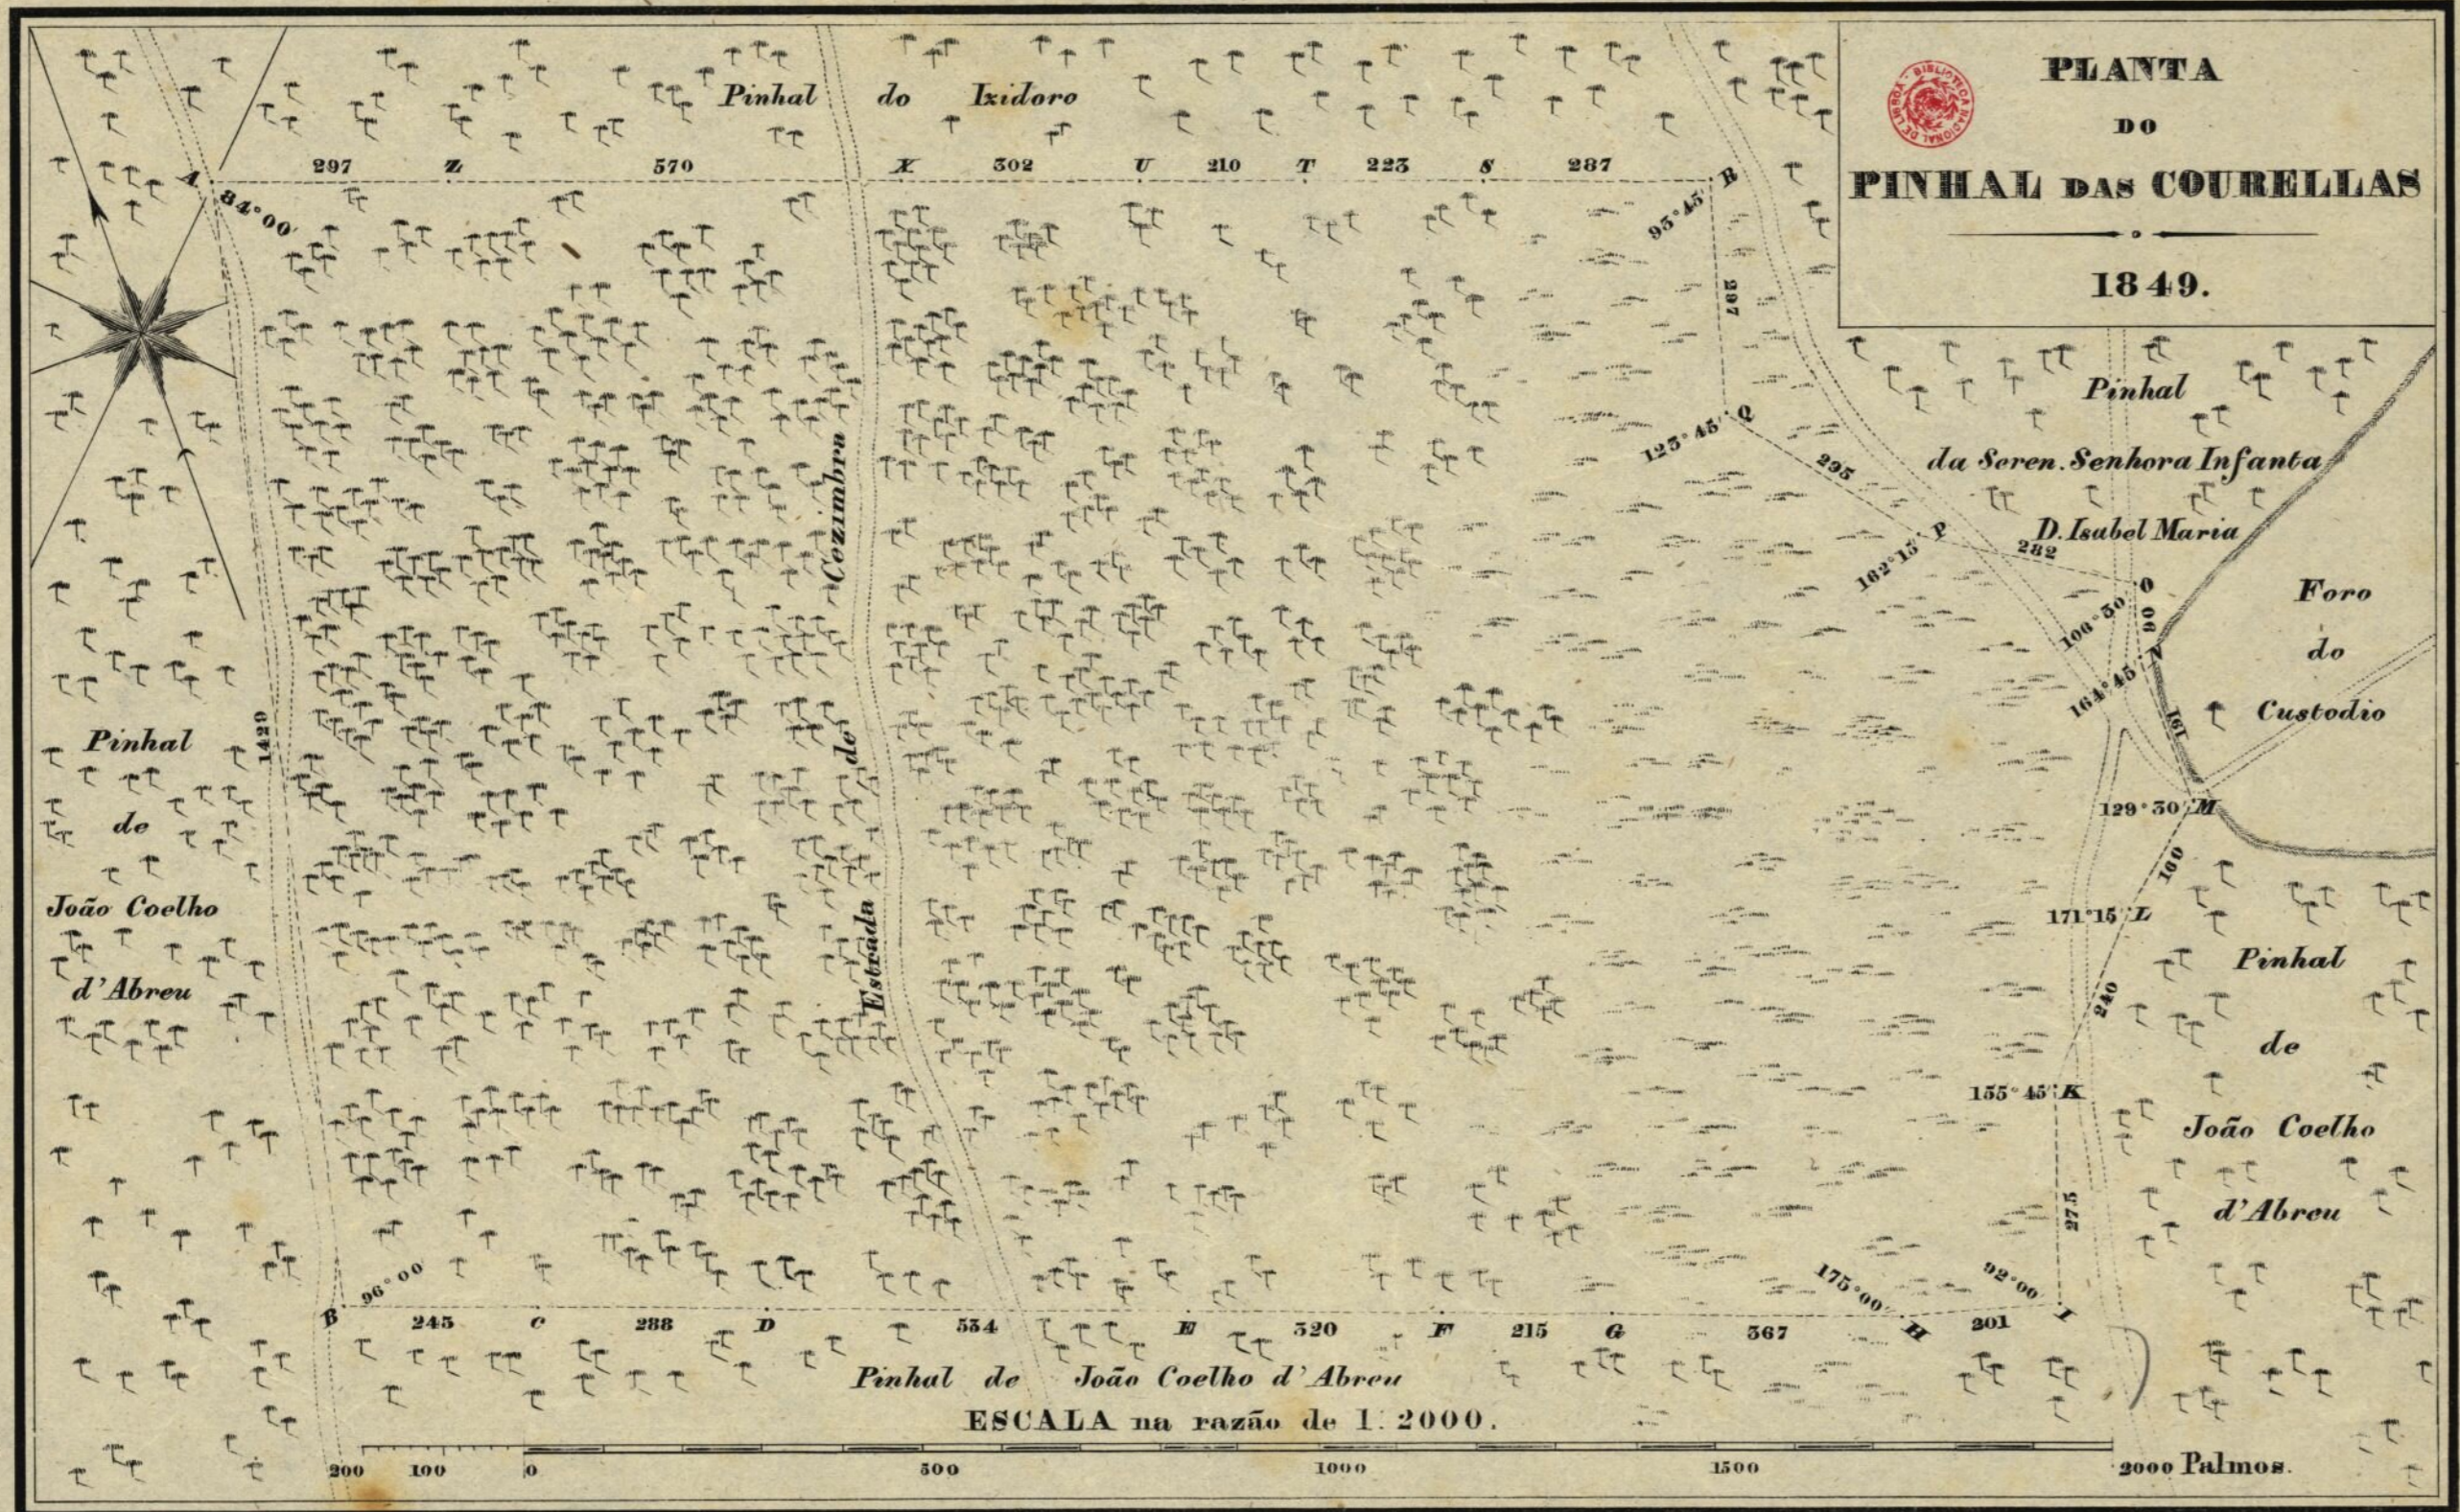

ESCALA na razão de 1:2000.

200 100 0 500 1000 1500 2000 Palmos.

J. A. de Abreu lev. red. e lith.

Lisboa. Na Off. da Rua Nova dos Martyres.

141790