



Levada da Casa nova das Armas, e Ferraria

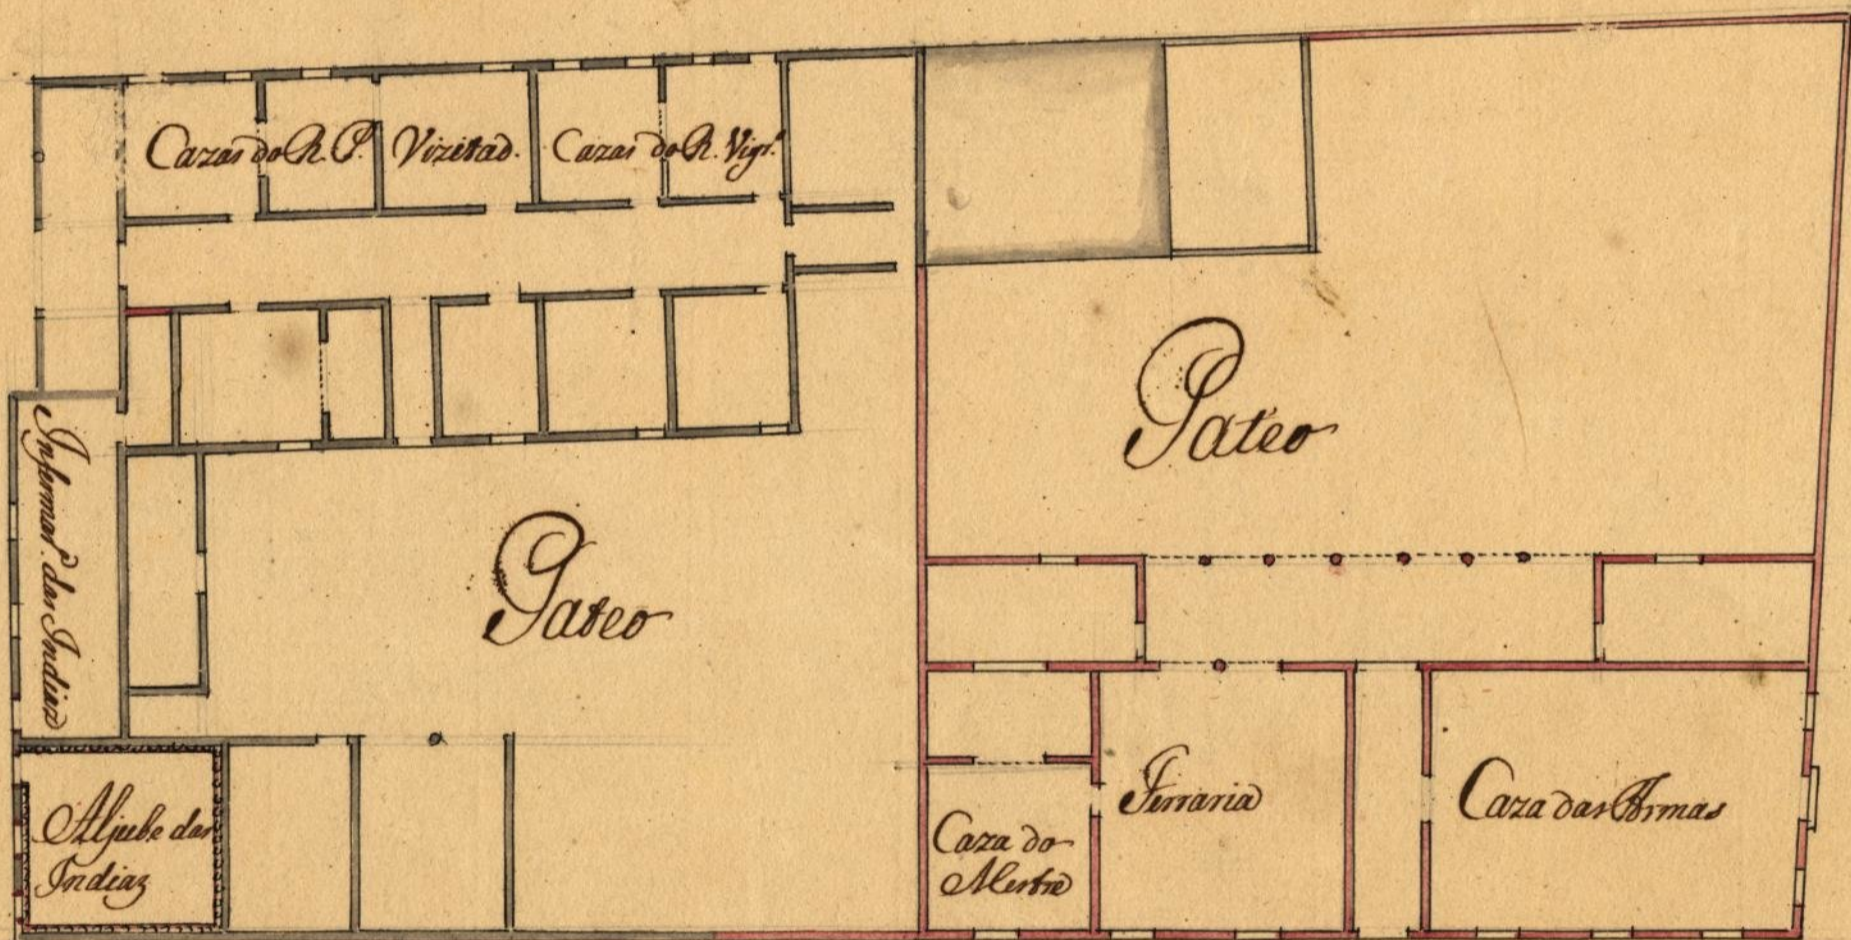

Planta
Da Casa de Rezidencia do R. P. Vizetador, e Vigario desta Villa de Barcellos

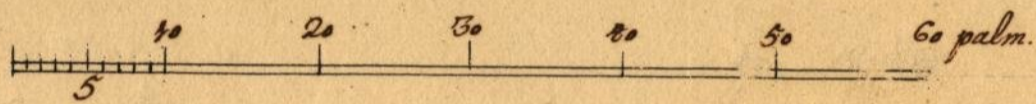