


PLANTA DO THEATRO DE D. MARIA II.

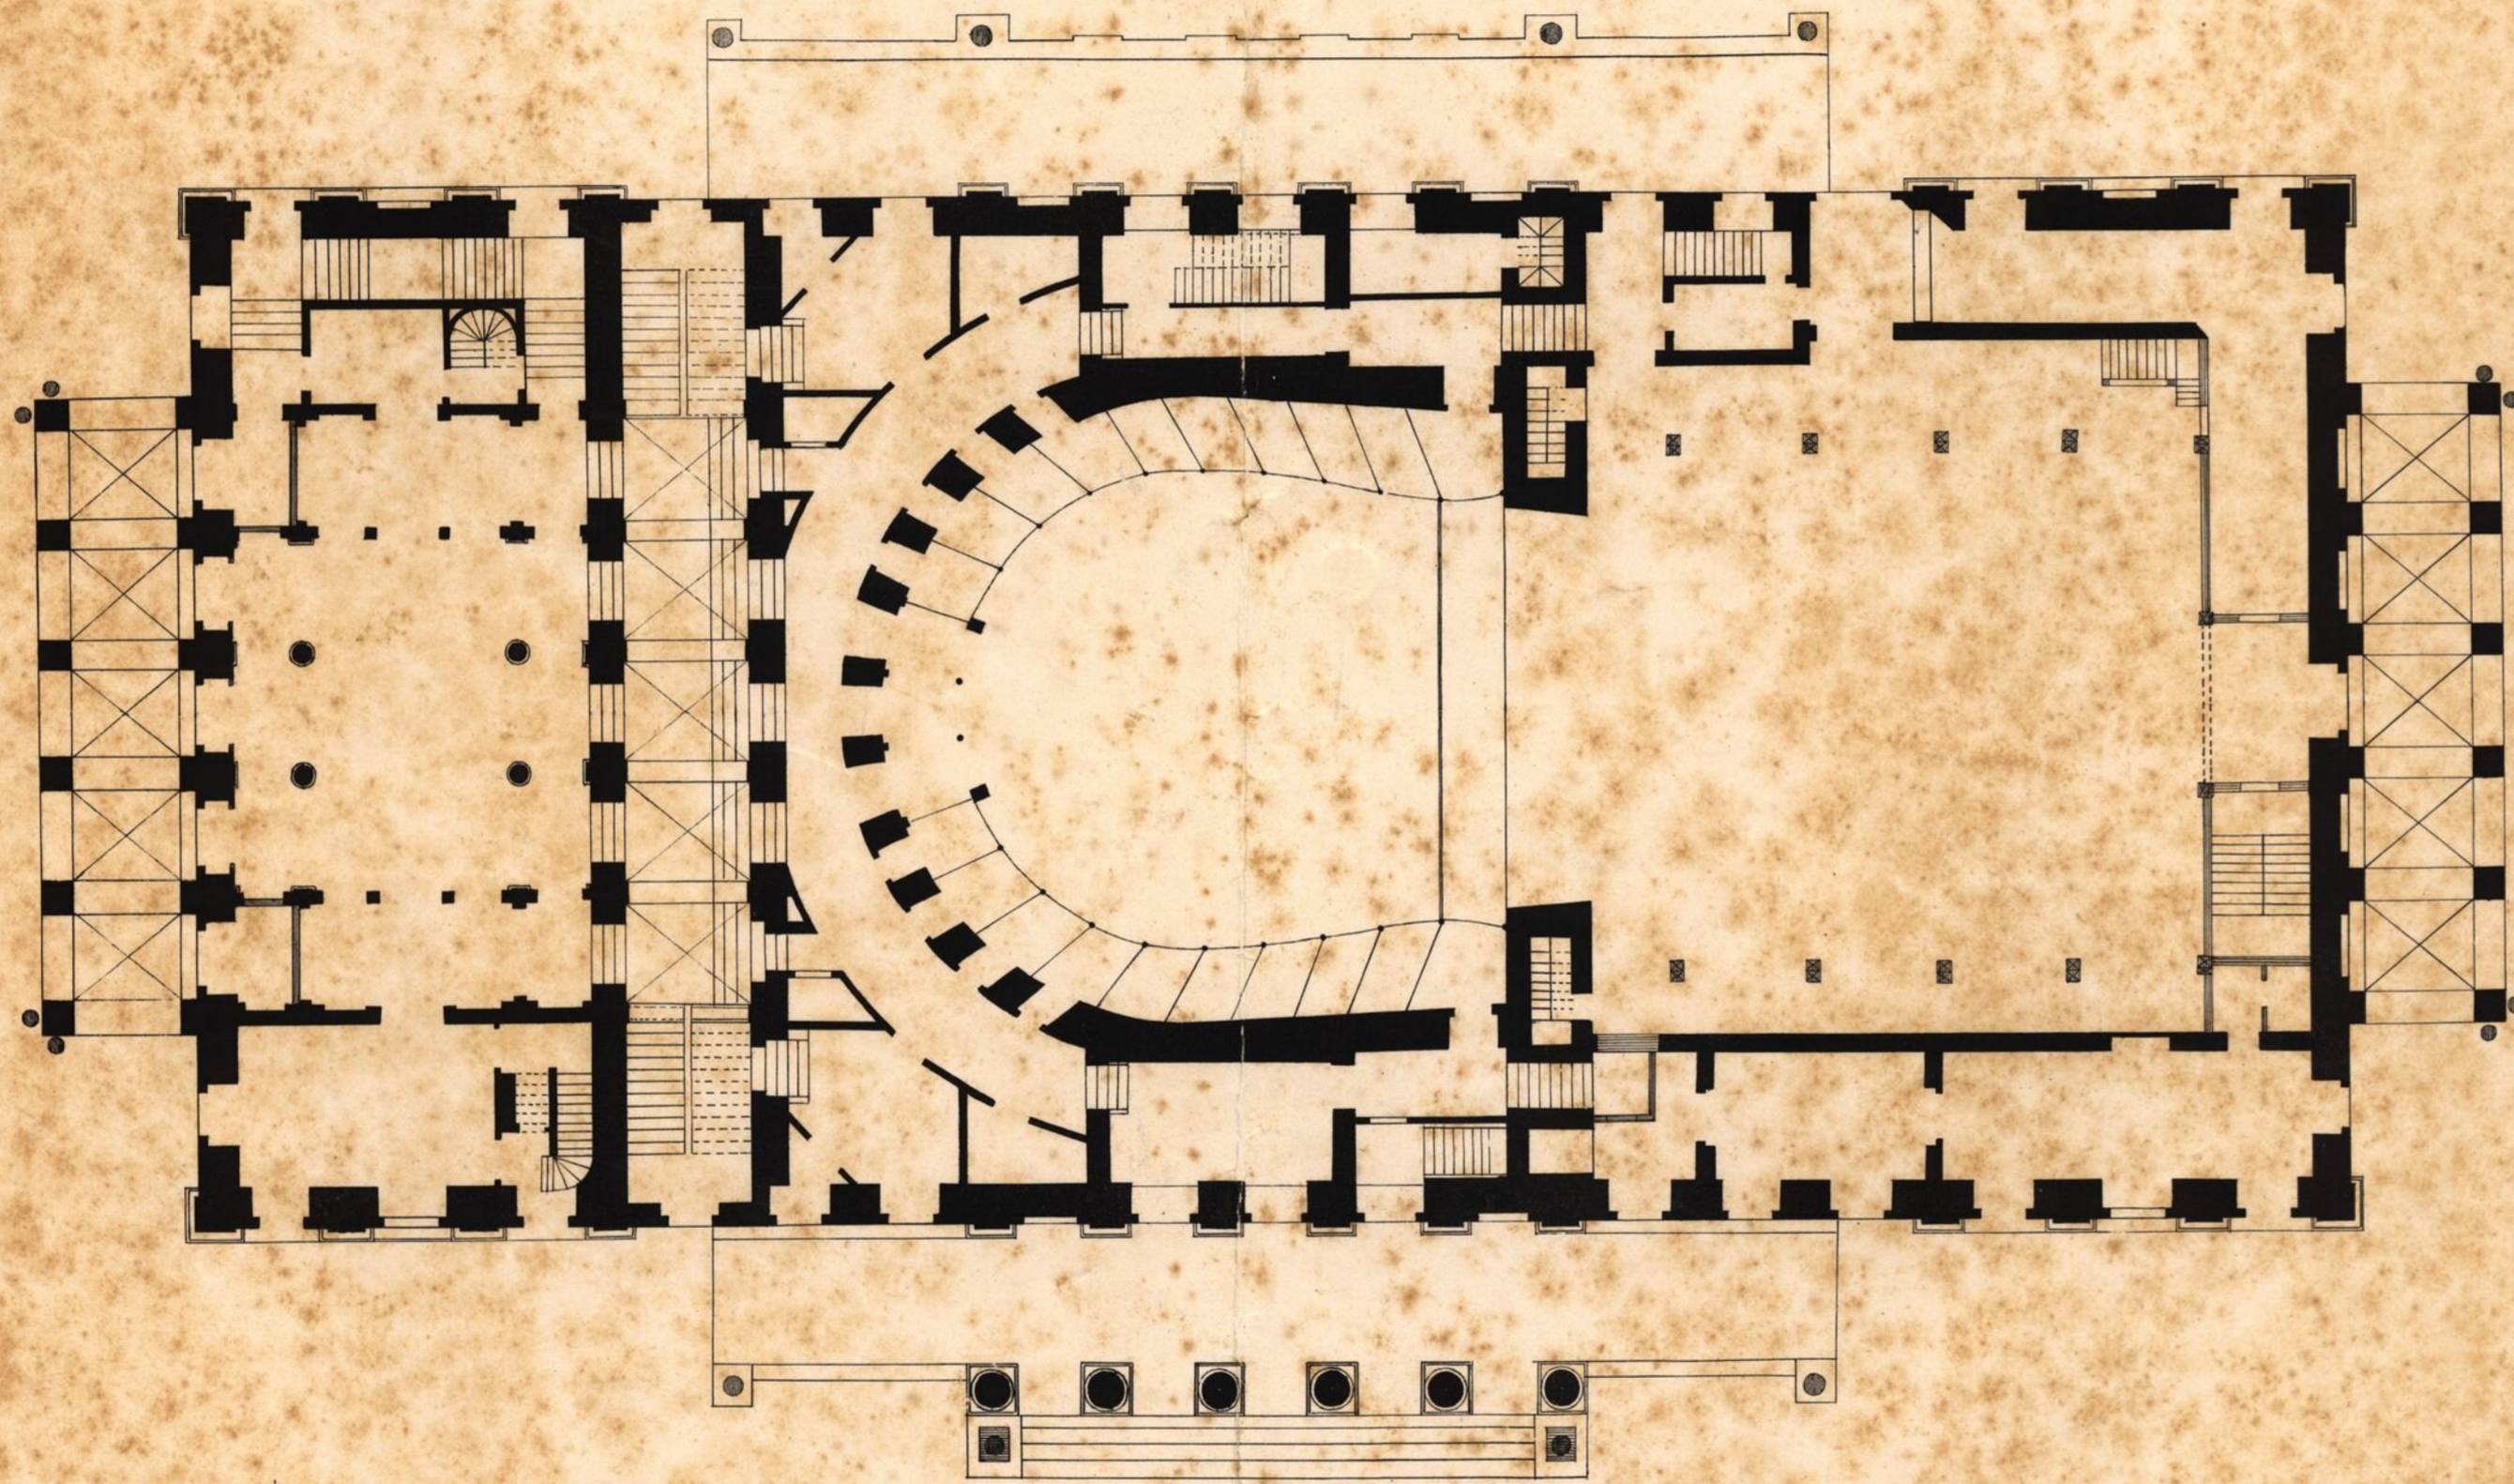

*Palmeo.*